


NOTES

ALL DIMENSIONS TO BE CHECKED ON SITE
DO NOT SCALE FROM THIS DRAWING

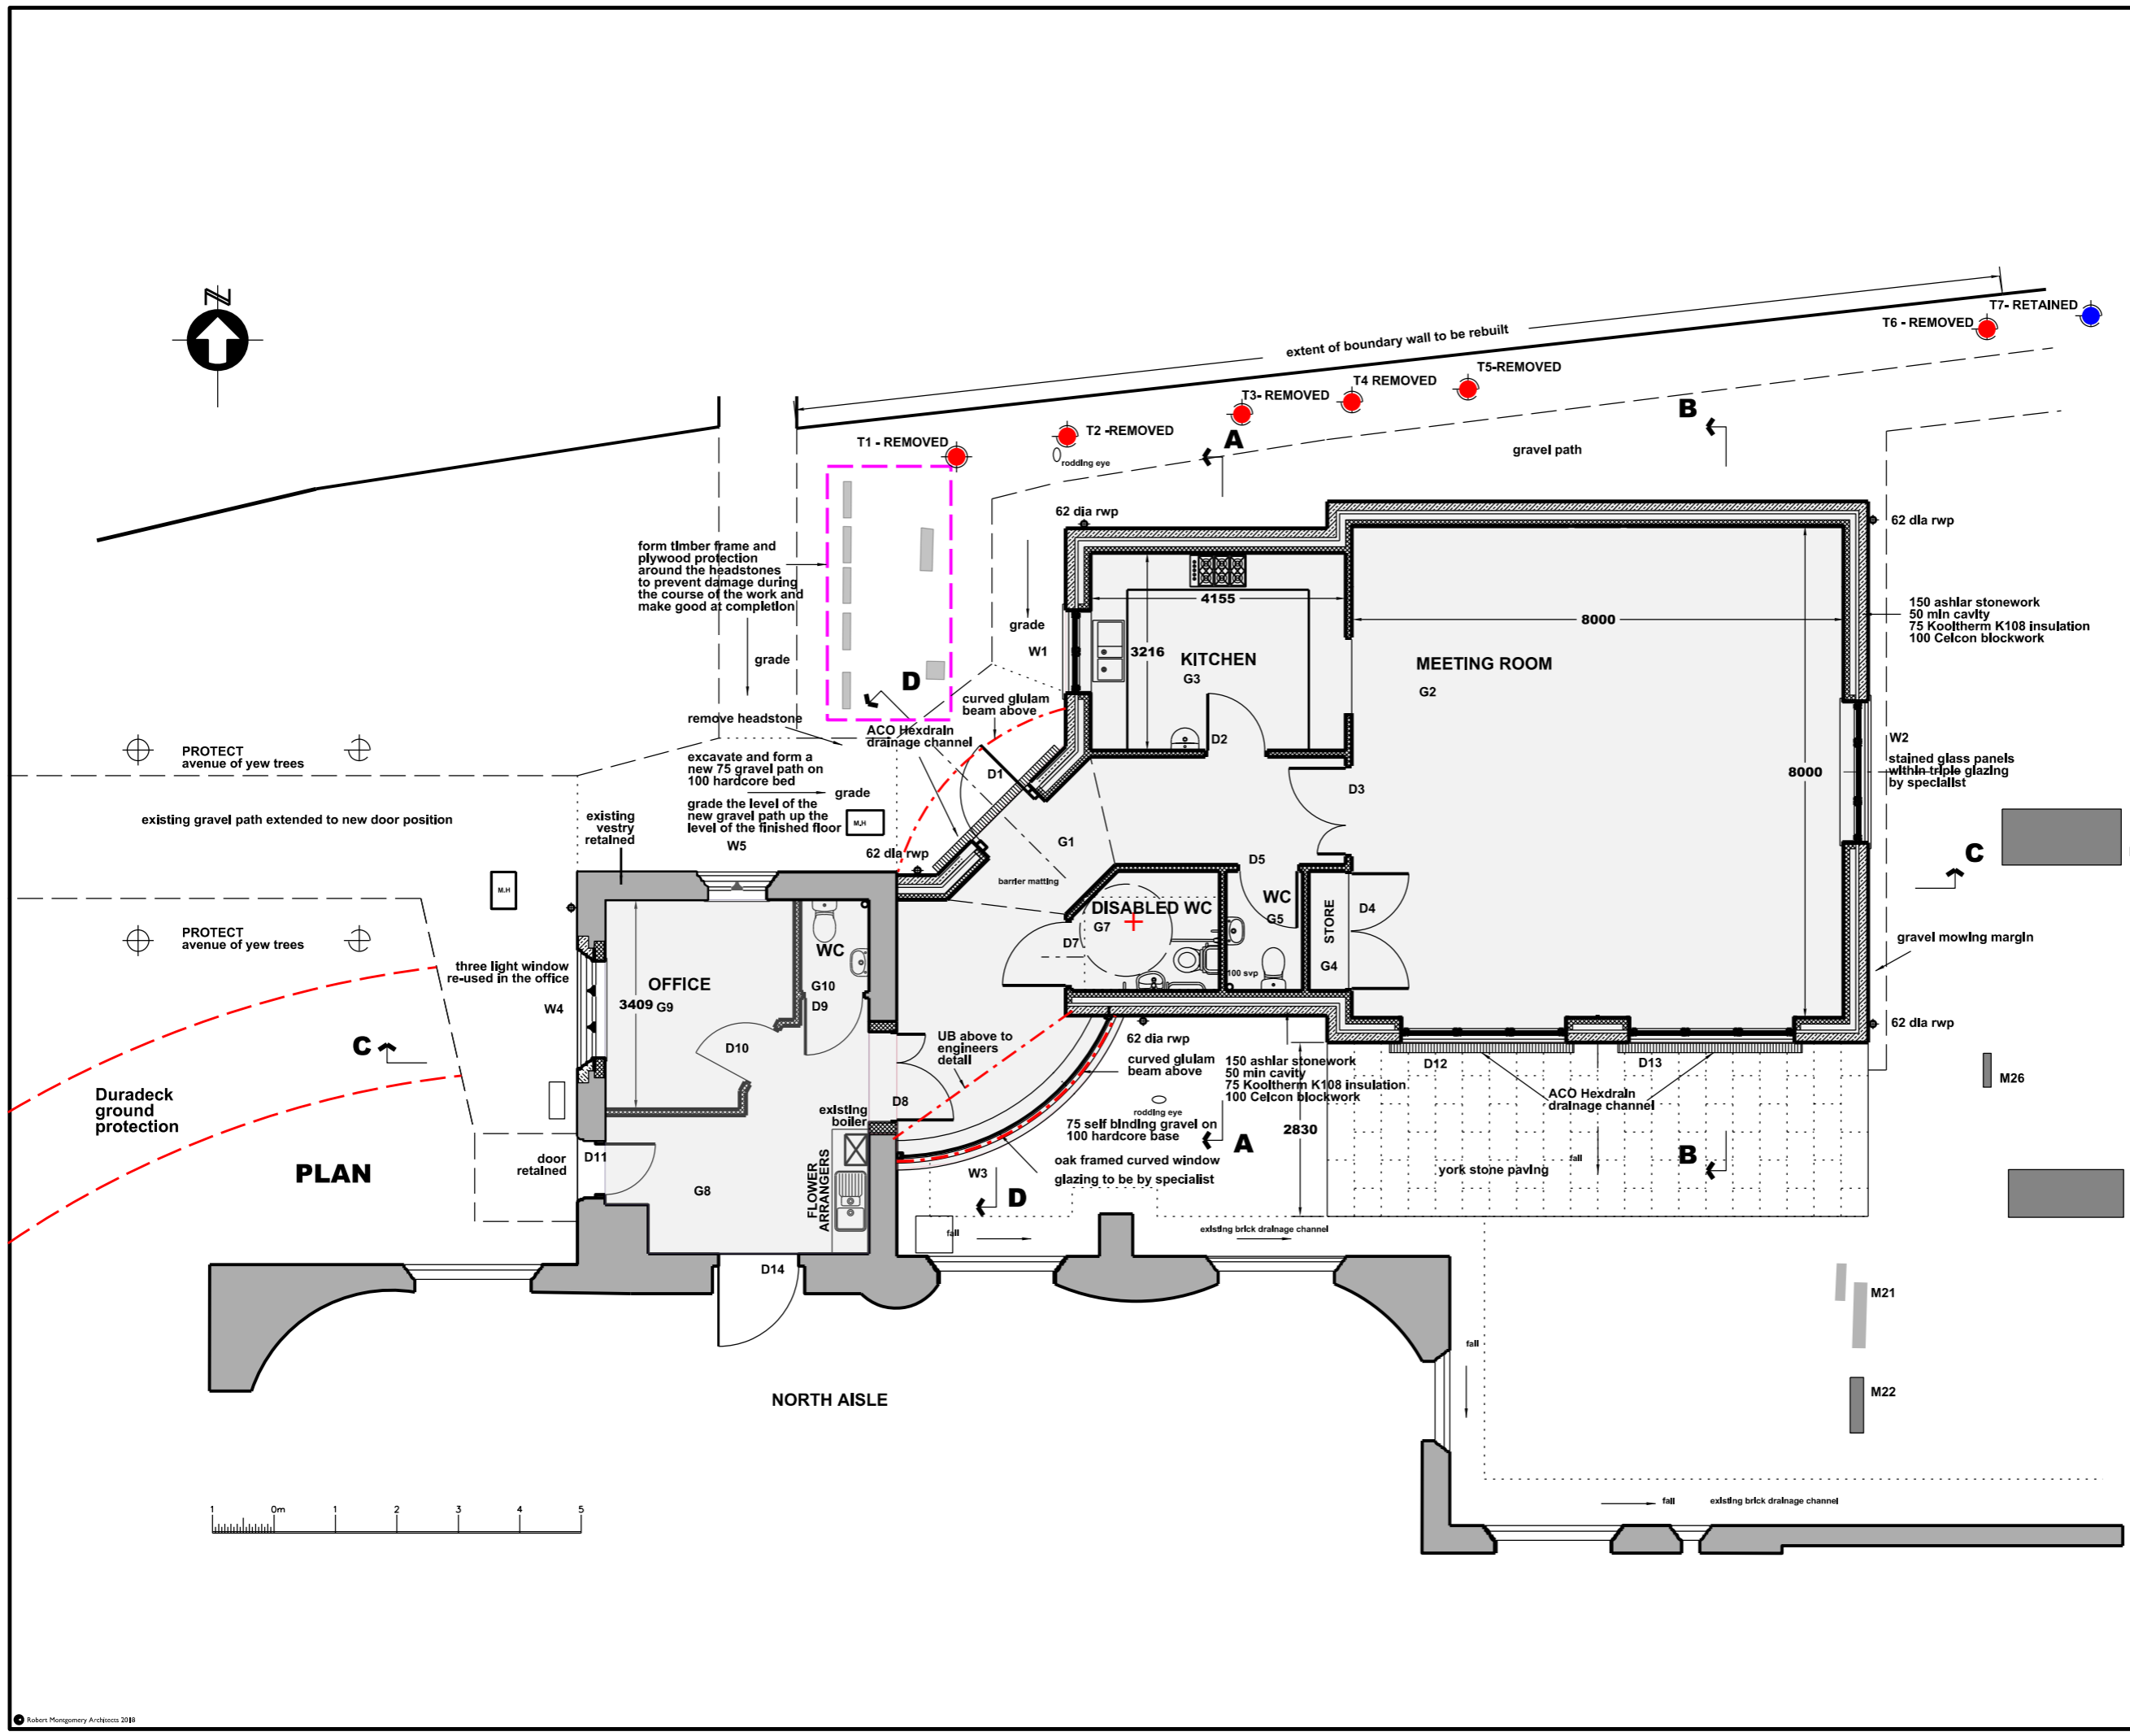

E	REBUILDING OF BOUNDARY WALL ADDED	APRIL 2019
D	TREE REMOVAL ON BOUNDARY AMENDED PAVING LAYOUT ADDED	MARCH 2019
C	TREE SURVEY INFORMATION ADDED DURADECK GROUND PROTECTION ADDED	DECEMBER 2018
B	PHASE 2 ADDED: GLAZED DOOR D8 ADDED D5 AMENDED TO OPEN IN	DECEMBER 2018
A	WC G5 INCREASED IN WIDTH AND DOOR D5 AMENDED TO OPEN IN	NOVEMBER 2018

**ALL SAINTS CHURCH,
SUTTON COURTENAY
MEETING ROOM**

PROPOSED PLAN

Date	NOV' 2018	Scale	1:50 @ A1
Job No.	20-046	Draw No.	039E

RMAarchitects
SPECIALISTS IN HISTORIC BUILDING CONSERVATION
9 St Andrew's Church, Sutton Courtenay, Oxfordshire, OX10 9JG
Tel: 01865 790000 Fax: 01865 790030
e-mail: info@rma-architects.co.uk
www.rma-architects.co.uk